
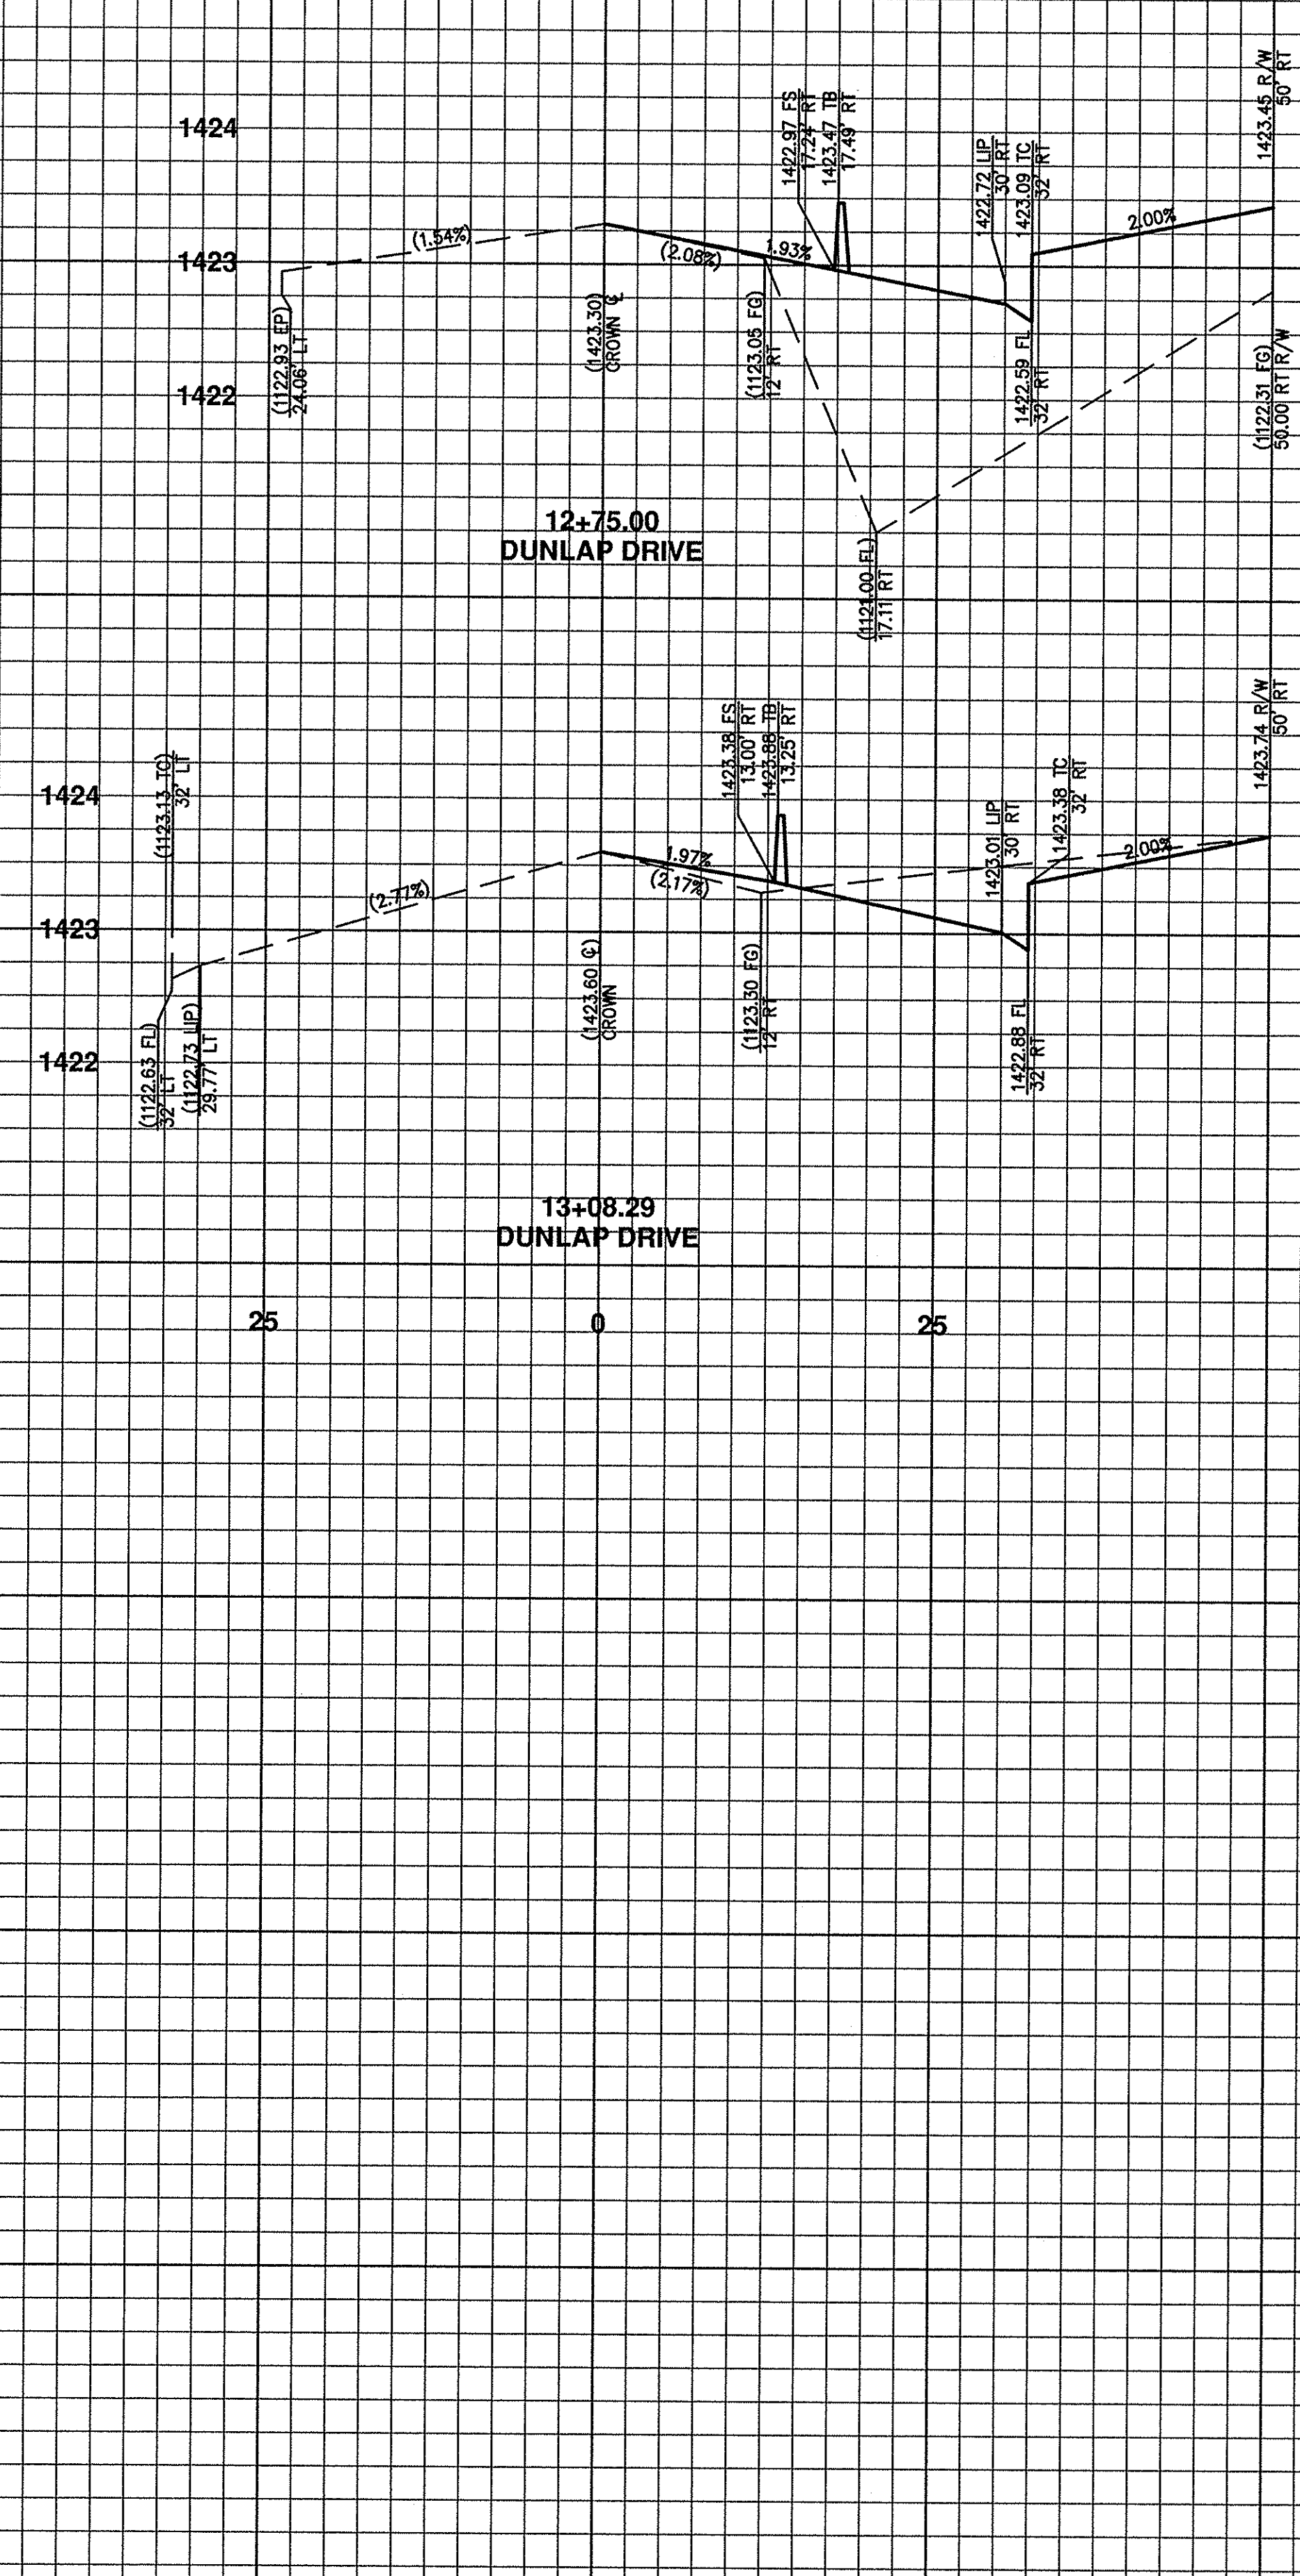


REC'D COUNTY OVERSITE ENGINEER REGISTRATION # DATE SIGNED

APPROVED AS TO COMPLIANCE WITH APPLICABLE COUNTY STANDARDS AND PRACTICES.

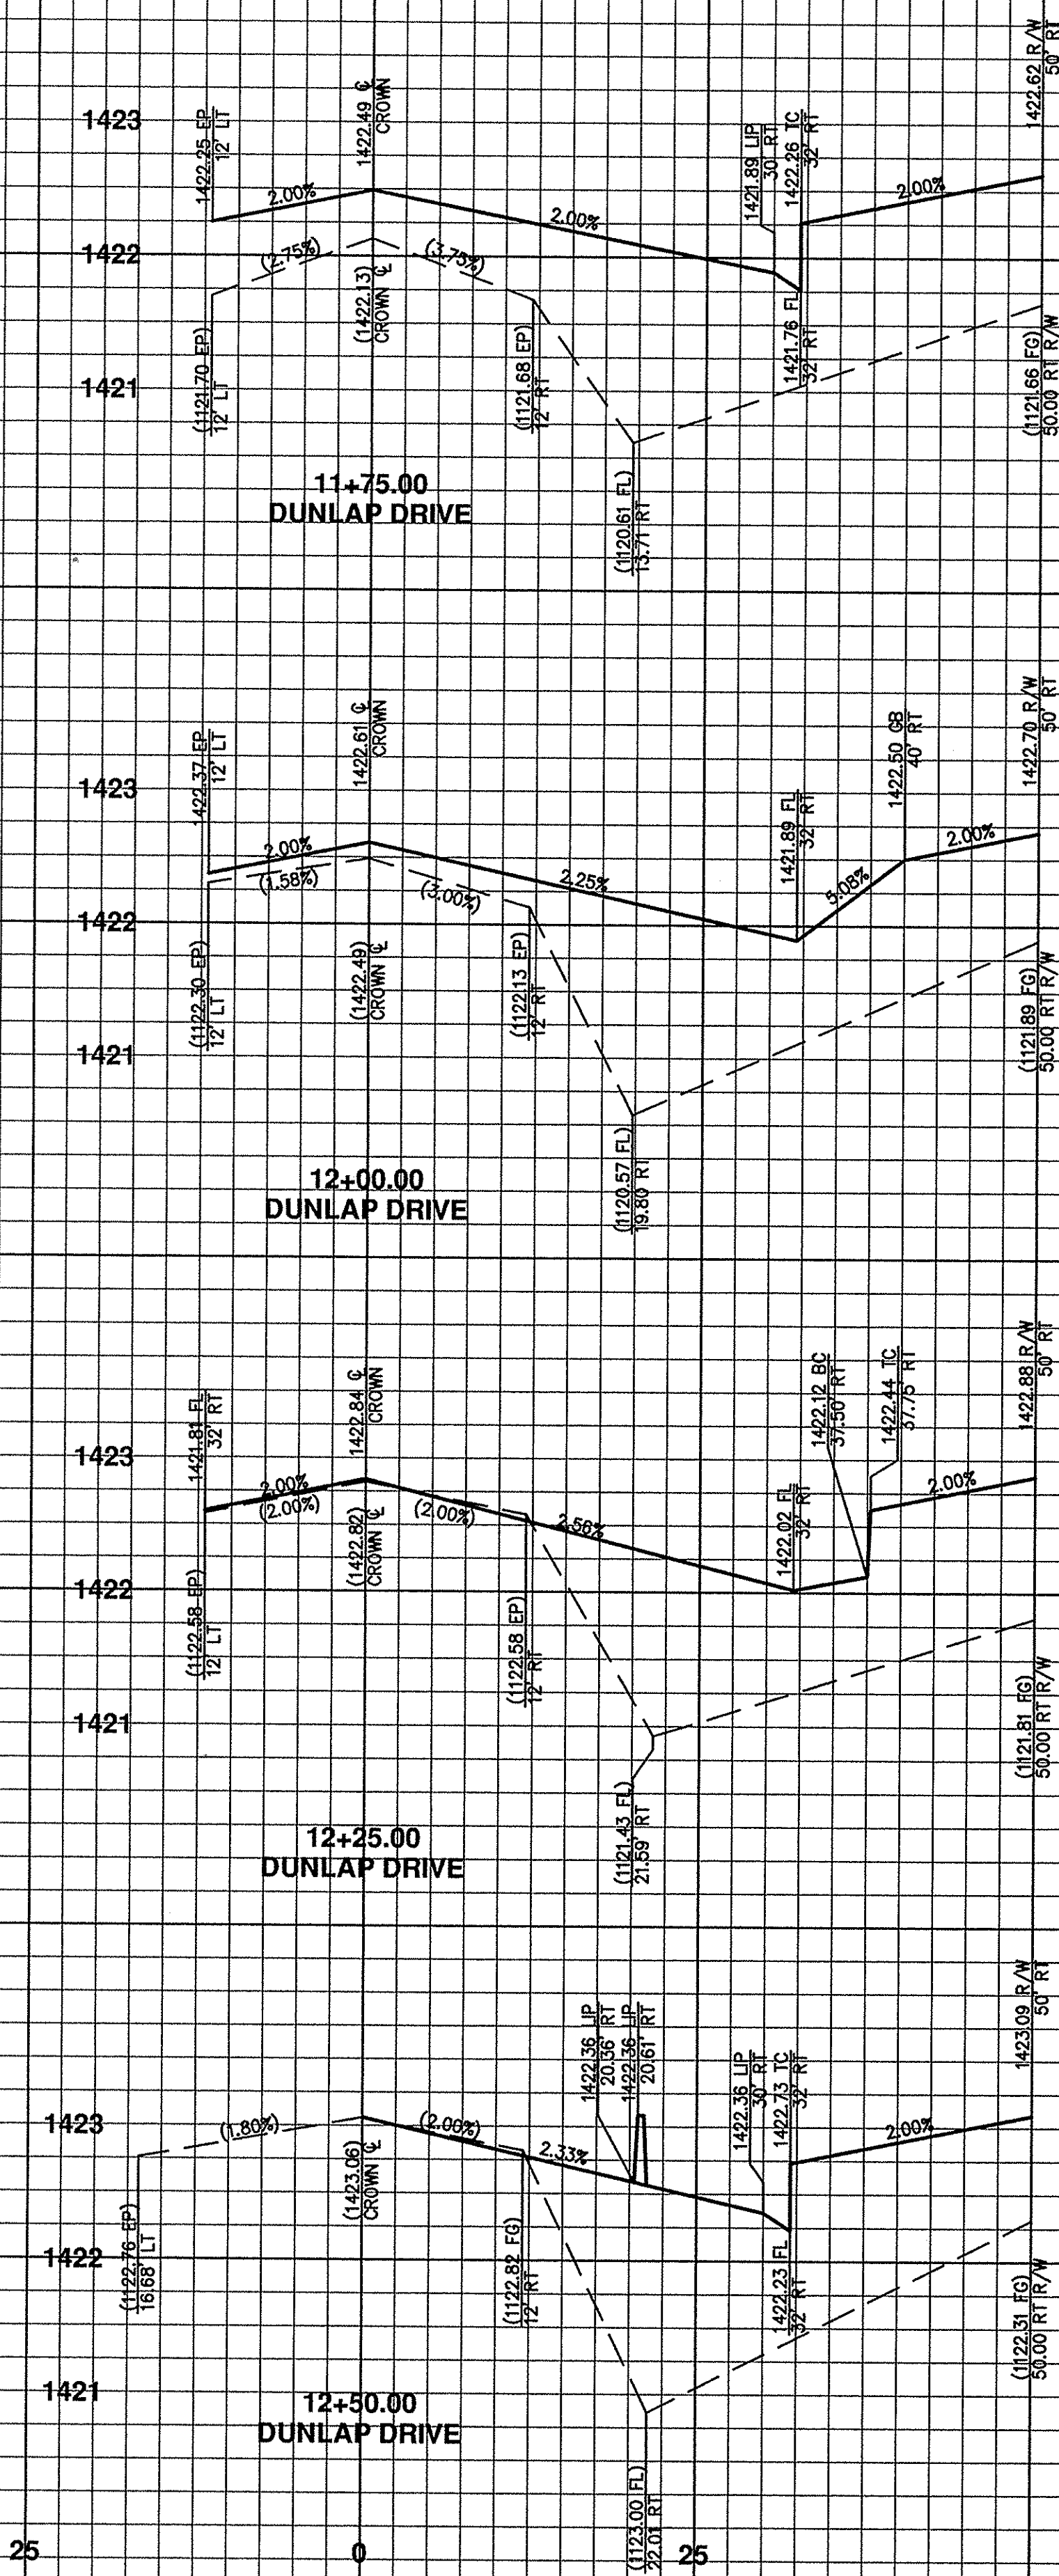

PROFILE SCALE
HORZ: 1"= 10'
VERT: 1"= 1'

DIG ALERT
CALL: TOLL FREE
811
TWO WORKING DAYS BEFORE YOU DIG!

NOTE:
WORK CONTAINED WITHIN THESE PLANS SHALL NOT COMMENCE UNTIL AN ENCROACHMENT PERMIT AND/OR A GRADING PERMIT HAS BEEN ISSUED.
THE PRIVATE ENGINEER SIGNING THESE PLANS IS RESPONSIBLE FOR ASSURING THE ACCURACY AND ACCEPTABILITY OF THE DESIGN HEREON. IN EVENT OF DISCREPANCIES ARISING AFTER COUNTY APPROVAL OR DURING CONSTRUCTION, THE PRIVATE ENGINEER SHALL BE RESPONSIBLE FOR OBTAINING AN ACCEPTABLE SOLUTION AND REVISING THE PLANS FOR APPROVAL BY THE COUNTY.

MARK	BY	DATE

ENGINEER

SEAL-ENGINEER
WILLIAM J. MCKEEVER
REGISTERED PROFESSIONAL ENGINEER
No. 22502
Exp. 12-31-15
CIVIL
STATE OF CALIFORNIA

W.J. MCKEEVER, INC.
CIVIL ENGINEERING
900 E. WASHINGTON STREET, SUITE 208 COLTON, CA 92324
PH:(909) 825-8048 FAX:(909) 825-8639
PREPARED BY: WILLIAM J. MCKEEVER
R.C.E. NO. 22502
DATE:

BENCHMARK:
RIVERSIDE CO. DESIGNATION
M-16-5
AT THE 1" INTERSECTION OF
ORANGE AVE AND DUNLAP DR.;
225.0 FEET WEST DUNLAP DR.;
102.0 FEET NORTH OF ORANGE AVE;
9.0 FEET SOUTHWEST OF A MARKER POST;
A BRASS DISK SET IN THE TOP OF A LARGE
GRANITE BOULDER AND MARKED
"M-16-5 1965"
ELEV.= 1467.412

I.P. COUNTY OF RIVERSIDE
CITY OF PERRIS, CALIFORNIA
X-SECTIONS
STA. 11+75.00 TO STA. 13+08.29
SHEET NO. 1
OF 1 SHEETS
FOR: COUNTY FILE NO.